

THIS DRAWING MAY BE USED ONLY FOR THE PURPOSE INTENDED AND ONLY WRITTEN DIMENSIONS SHALL BE USED


NOTES

1. PINK GRANITE END DETAIL CONSISTING OF CENTRAL 900mm LONG SLAB WITH 900mm OR LESS LONG SLAB IN LINE TAPERED TO FIT COURSE WORK AS SHOWN
2. MANHOLE COVERS ARE TO BE ADJUSTED TO FIT THE NEW COURSE WORK WHERE THERE IS SUFFICIENT ROOM TO RESET THE FRAMES WITHIN THE WALLS OF THE MANHOLE



High Street

El Sub Sta

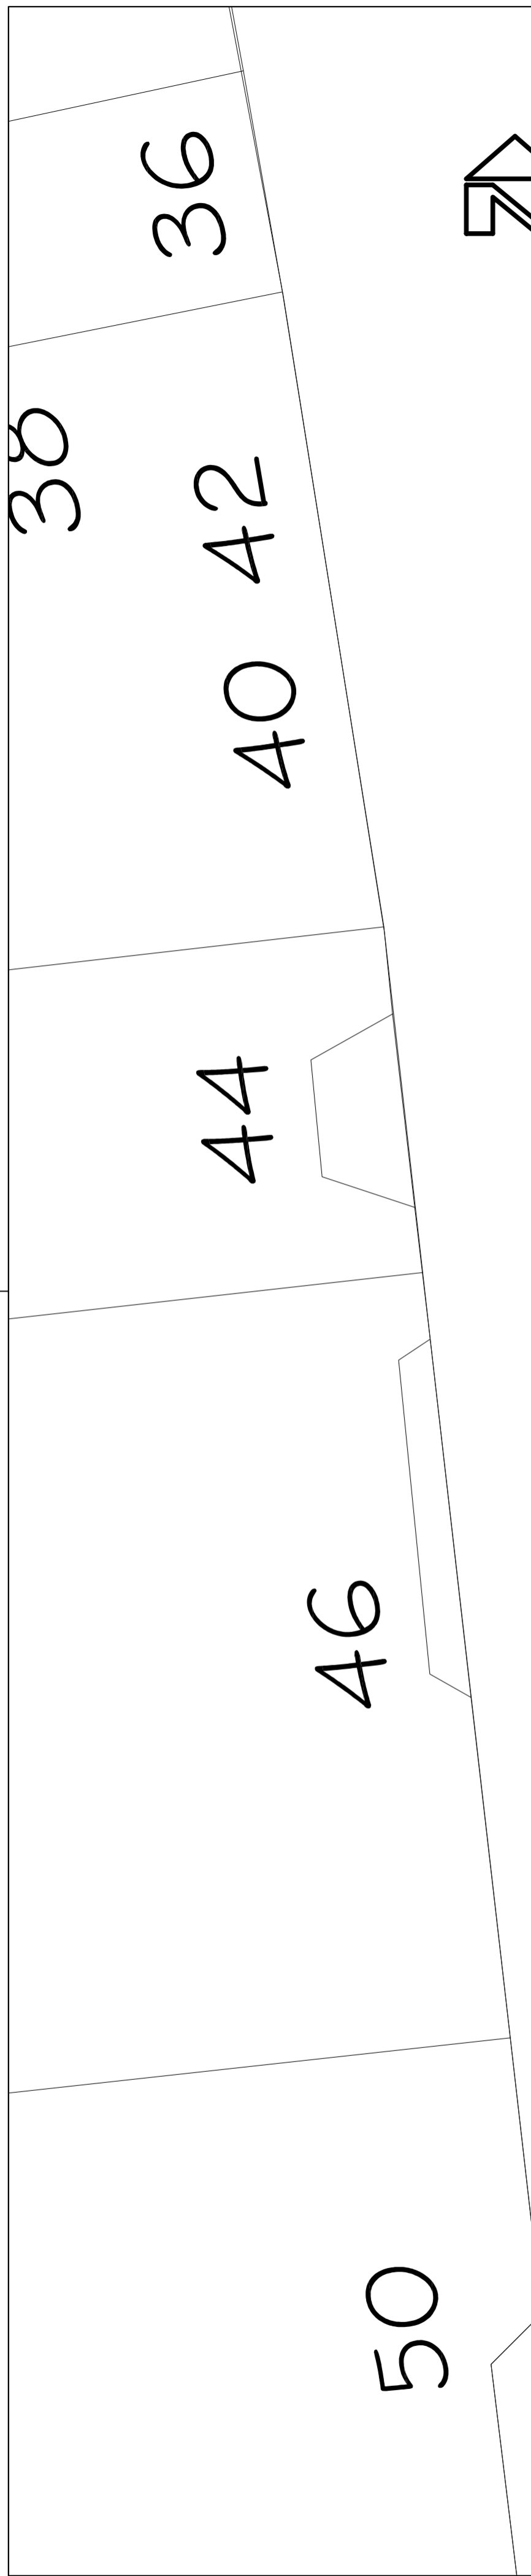

45

47

GRANITE END DETAIL SEE NOTE 1.

LINE OF HEADERS IN ACCESS WAY

GRANITE END DETAIL SEE NOTE 1.

ALTERED DETAIL	CV	10/05/06	#
ALTERED DETAIL	CV	10/05/06	1
Revision Details	By	Date	Suffix
	Chk		

Status FOR CONSTRUCTION

Approved \_\_\_\_\_ Date \_\_\_\_\_

Drawing Number D105801/ALAK/3.1

SWADLINCOTE MASTERPLAN

Drawing Title  
JITTY LOCATIONS  
JITTY 1

Scale at A1  
1:100

Drawn	Detailed	Approved
CW		
Checked	Tech Check	Det Check
		Date
		06/09/06

CONSULTANT TO  
**DERBYSHIRE**  
County Council  
DAVID HARVEY  
Director of Environmental Services

Scott Wilson Ltd  
Dimple Road Business Centre  
Dimple Road, Matlock  
Derbyshire, DE4 3JX  
Telephone: (01629) 761761  
Fax (01629) 761789



The material contained in this plot has been based upon an Ordnance Survey map with the permission of the Controller of the Majesty's Stationery Office. © Crown copyright. Unauthorised reproduction infringes Crown copyright and may lead to prosecution or civil proceedings. Local Authority Licence Number LA100023251 2005

Plot Time :  
Plot Date :  
AutoCAD File Name :

CHANGE IN LEVELS