











-  Frontages and rears of buildings that would benefit from improvement
-  Buildings that provide a good opportunity for enhancement
-  Opportunity for an enhanced view towards key building
-  Key vista to be preserved - opportunity to enhance enjoyment of this view
-  Historic character rich streets that would benefit from being re-connected and enhanced
-  Opportunity for new landmark to signal town centre
-  Most visible town landmarks - key views to be preserved and opportunities to enhance views to be encouraged
-  Opportunity for enhanced town centre green space with mature trees
-  The Delph - town centre heart and focal point - aspiration to attract people to this space

 

PLAN 12: TOWNSCAPE MASTERPLAN

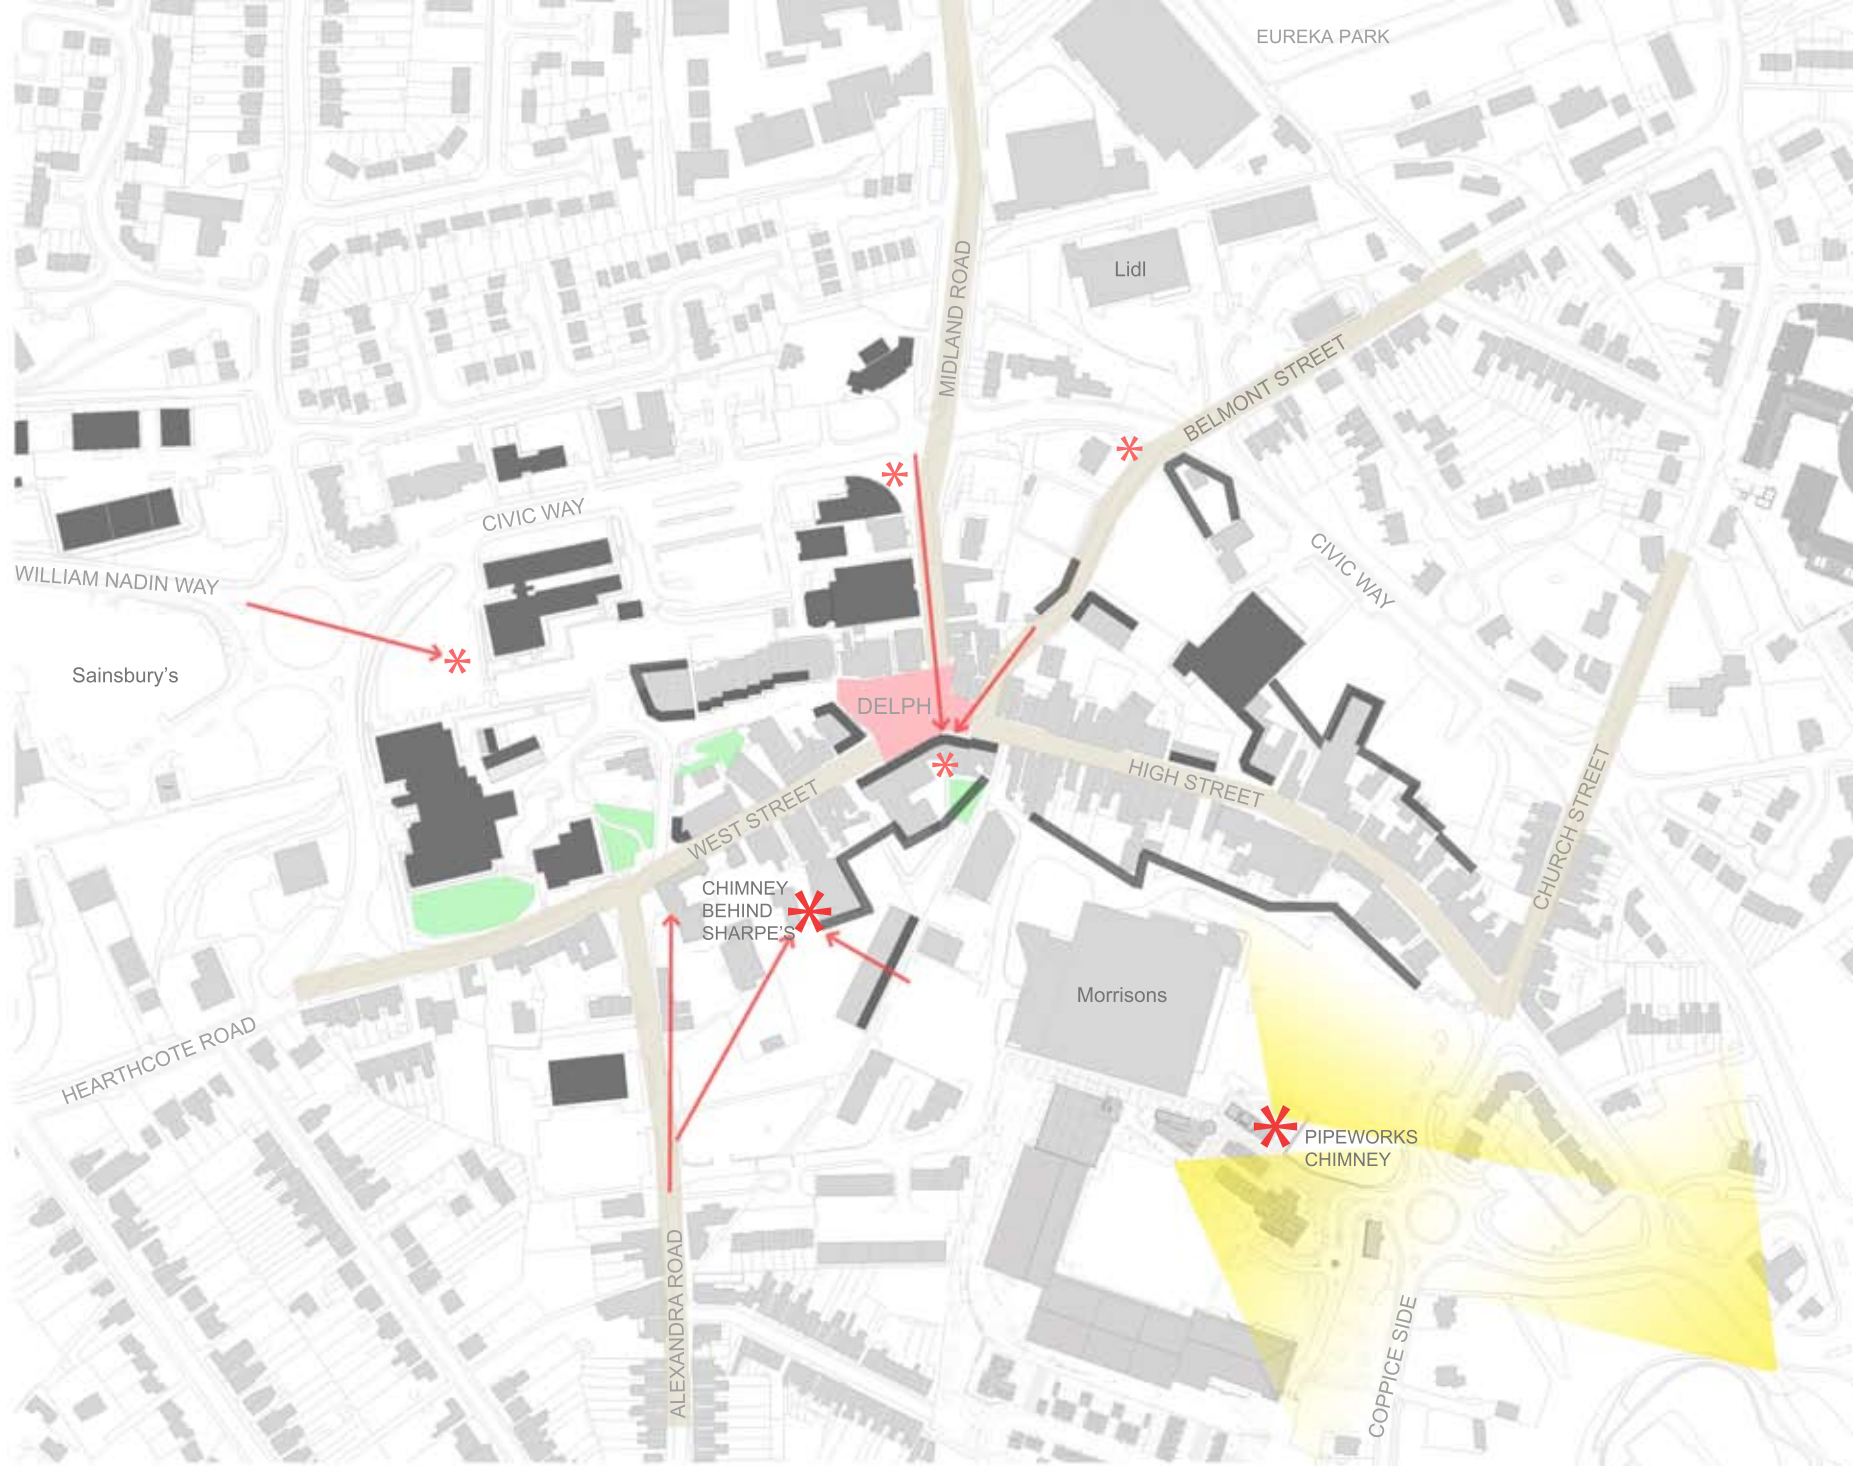

NOT TO SCALE
 Crown Copyright. All rights reserved. South Devonshire District Council. OS Licence No. LA 100019481. 2010.

SKI CENTRE